


CHEROKEE COUNTY UTILITY PLACEMENT DETAIL 208-A RURAL STREET SECTION SEE ATTACHMENT "A"

DRAWING
(NOT TO SCALE)

CALL BEFORE YOU DIG
1-800-282-7411

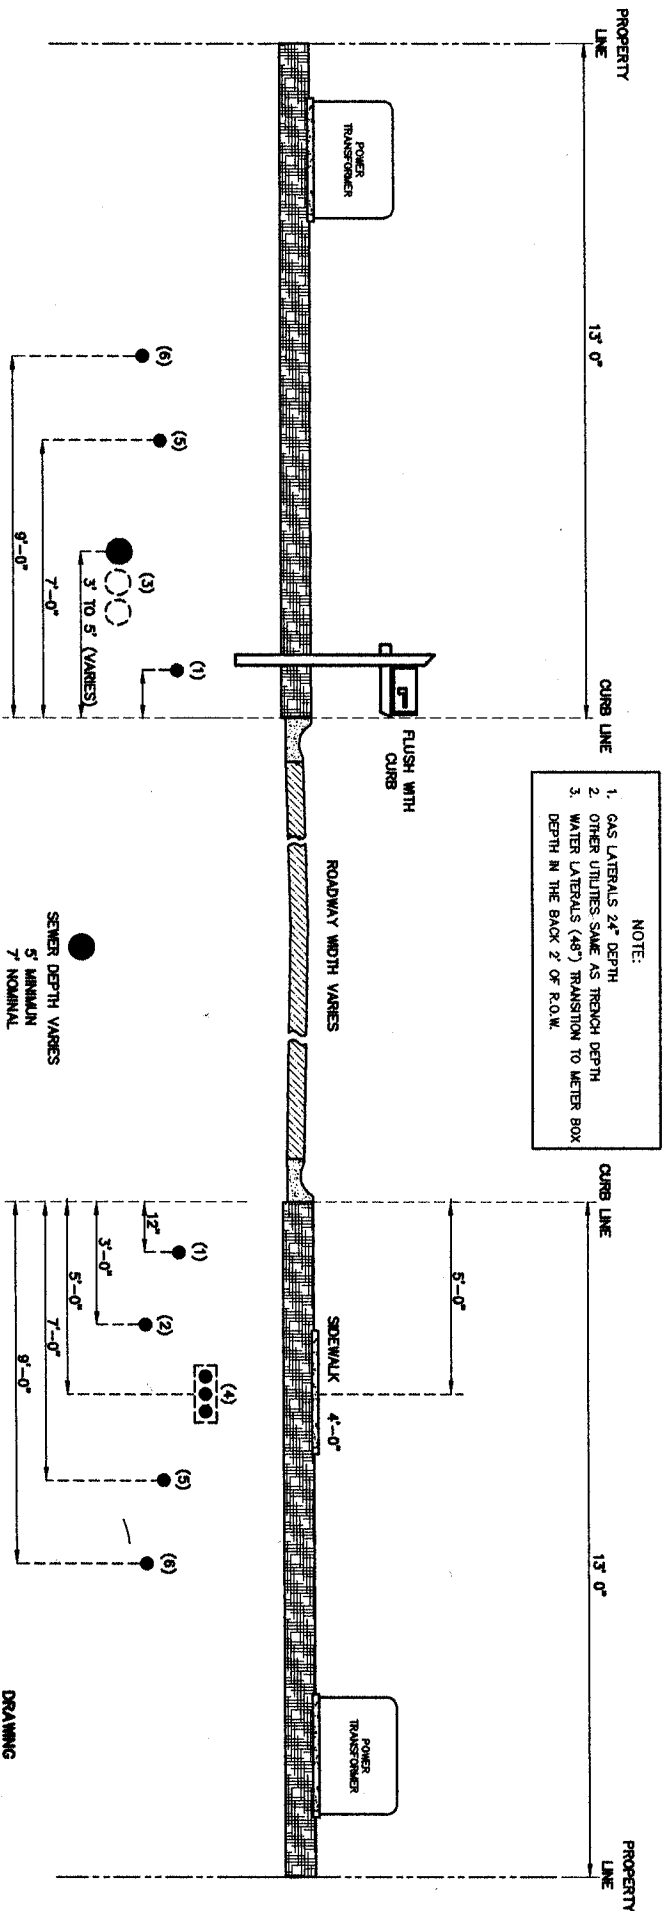

DRAWING
(NOT TO SCALE)

<p>(1) GAS CURB DIST. - 1' DEPTH - 24" BOTH SIDES ROADWAY</p>	<p>(2) GAS CURB DIST. - 3' DEPTH - 36" EAST OR NORTH SIDE OF STREET AS DETERMINED AT SUBD. ENTRANCE</p>	<p>(3) WATER CURB DIST. - 3' TO 5' DEPTH - 48" WEST OR SOUTH SIDE OF STREET AS DETERMINED AT SUBD. ENTRANCE</p>	<p>(4) MULTI-DUCT CONDUIT CURB DIST. - 5' DEPTH - 18" REQUIRES SPECIAL PERMIT UTILITIES PROTECTION CENTER METRO (770) 623-4344</p>
<p>(5) TELEPHONE CURB DIST. - 7' DEPTH - 30" BOTH SIDES OF ROAD JOINT TRENCH LOCATION FOR: TELEPHONE CAVITY</p>	<p>(6) POWER CURB DIST. - 9' DEPTH - 36" BOTH SIDES OF ROAD JOINT TRENCH LOCATION FOR: PWR. TEL. CAVITY</p>	<p>NOTE: THE BACK (4) FEET OF THE R.O.W. IS RESERVED FOR THE PLACEMENT OF POLES, PEDESTALS, PULL BOXES, METERS, AND OTHER UTILITY DEVICES.</p>	