
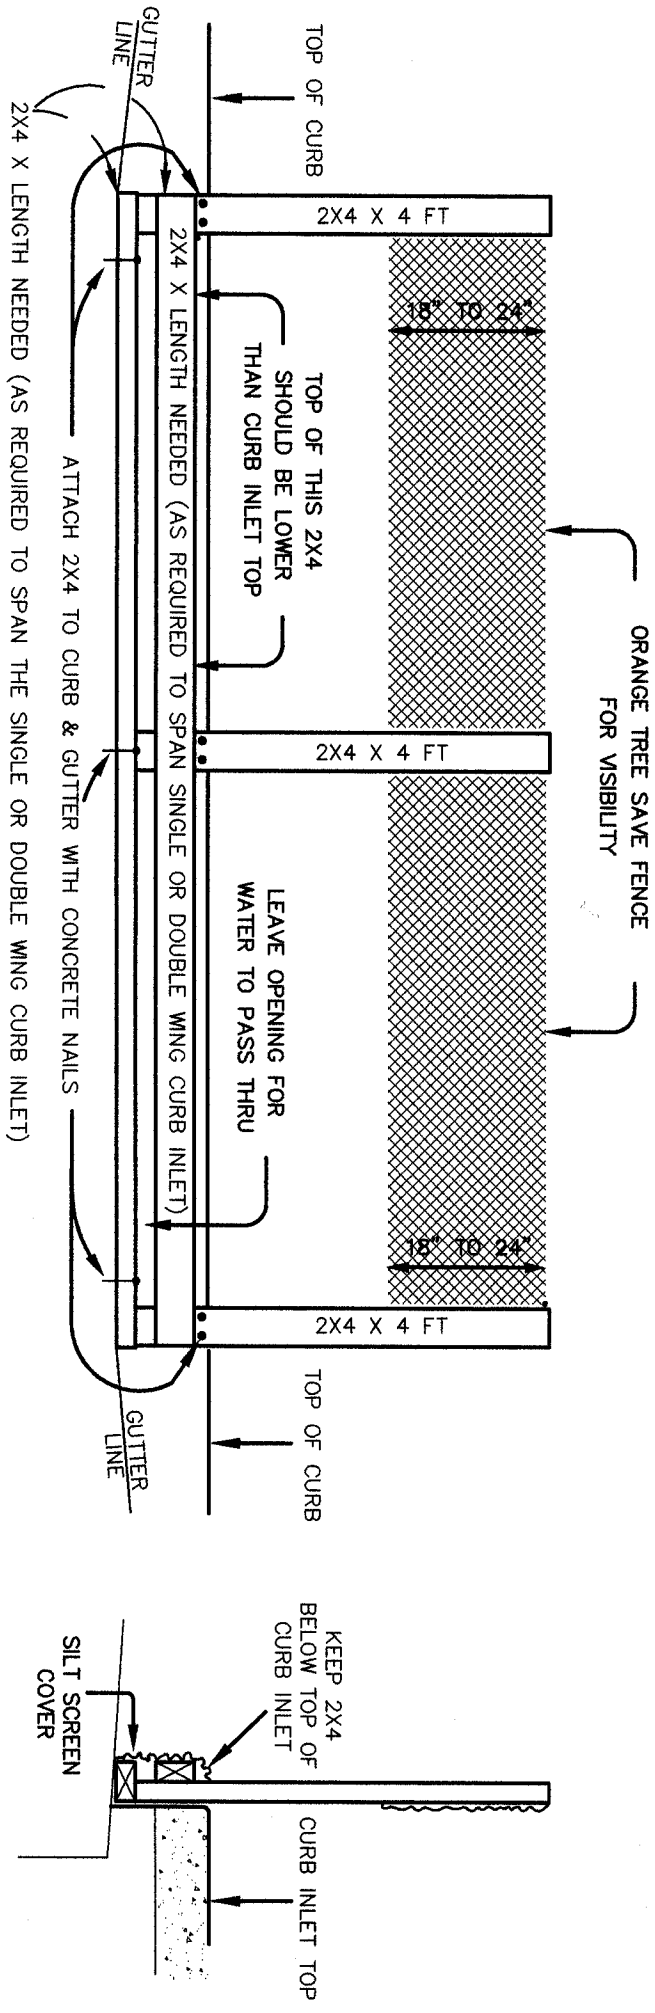


CURB INLET FILTER
 INSTALL FILTER AFTER ASPHALT
 PAVEMENT INSTALLATION

INSTALL OUTLET PROTECTION
 BELOW STORM DRAIN OUTLETS

MAINTENANCE
 INSPECT, CLEAR, AND/OR REPAIR
 TRAP AT END OF EACH WORKING
 DAY.
 DO NOT REMOVE INLET PROTECTION
 OR WASH SEDIMENT INTO STORM
 DRAIN
 DO NOT REMOVE MANHOLE COVER

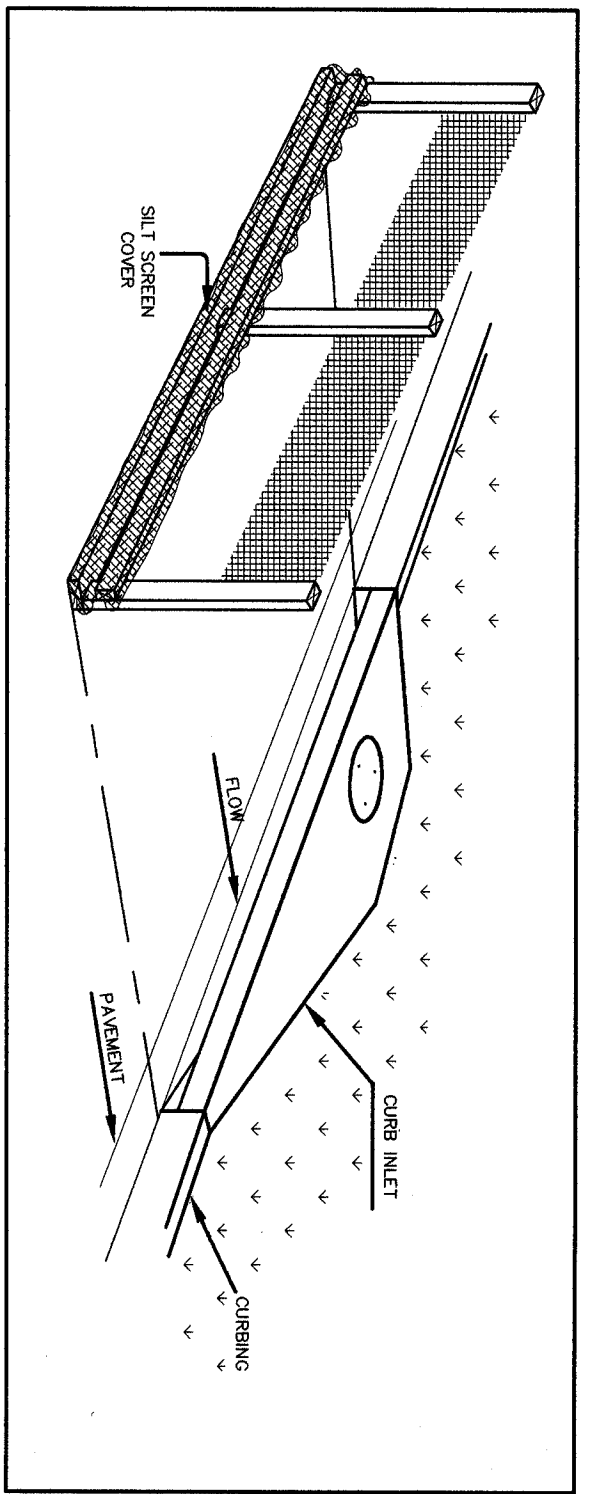

CURB INLET FILTER