


NON-RESIDENTIAL DRIVEWAY

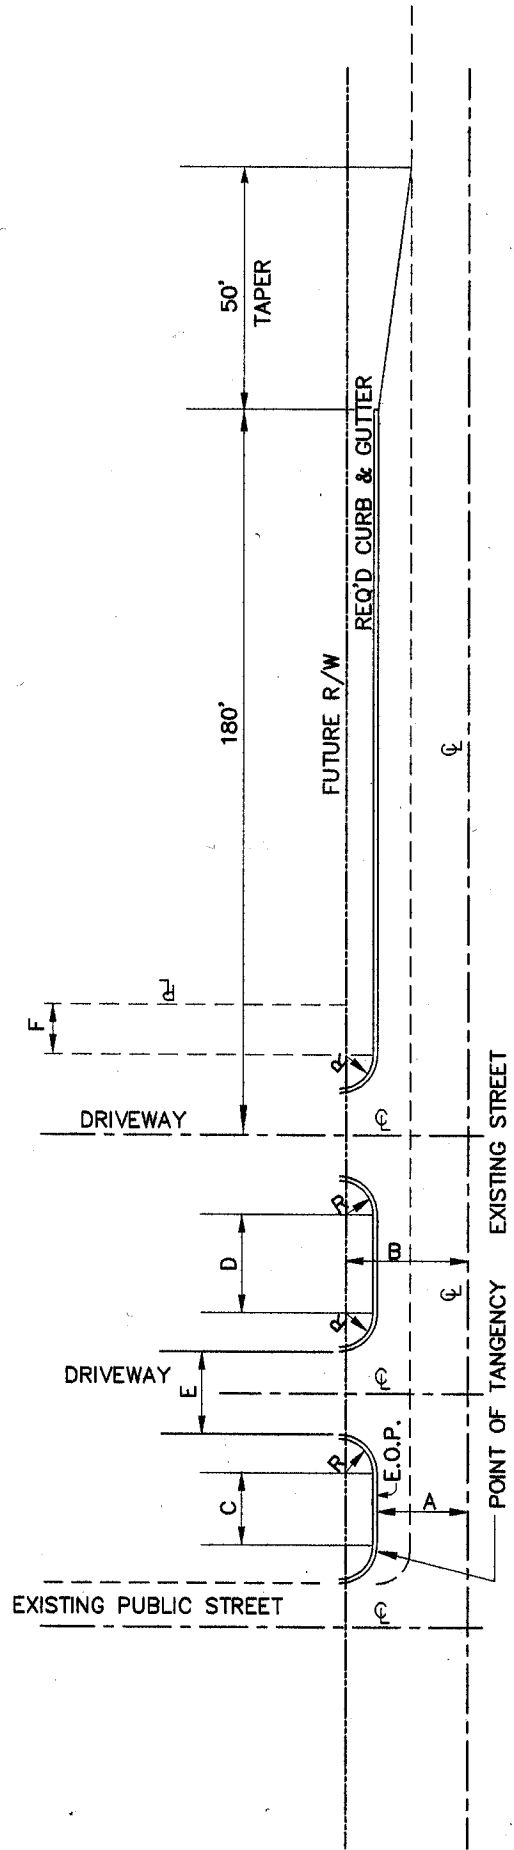

EXISTING STREET CLASSIFICATION	RADII "R"	"A"	"B"	"C"	"D"	1-LANE "E"	2-LANE "E"	"F"
ARTERIAL	50'	24'+	50'+	100'	40'+	14'-18'	24'-30'	20'+
MAJOR COLLECTOR	50'	24'	50'	100'	40'			20'
MINOR COLLECTOR	50'	24'	40'	100'	40'			20'
UNCLASSIFIED	30'	24'	40'	100'	20'			15'