



CHEROKEE COUNTY UTILITY PLACEMENT DETAIL 208-B RURAL STREET SECTION SEE ATTACHMENT "A"

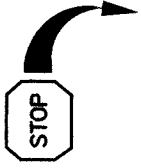

CALL BEFORE YOU DIG
1-800-282-7411

NOTE:
NO UNDER-GROUND UTILITIES TO BE
INSTALLED PRIOR TO ROADWAY AND SLOPE GRADING

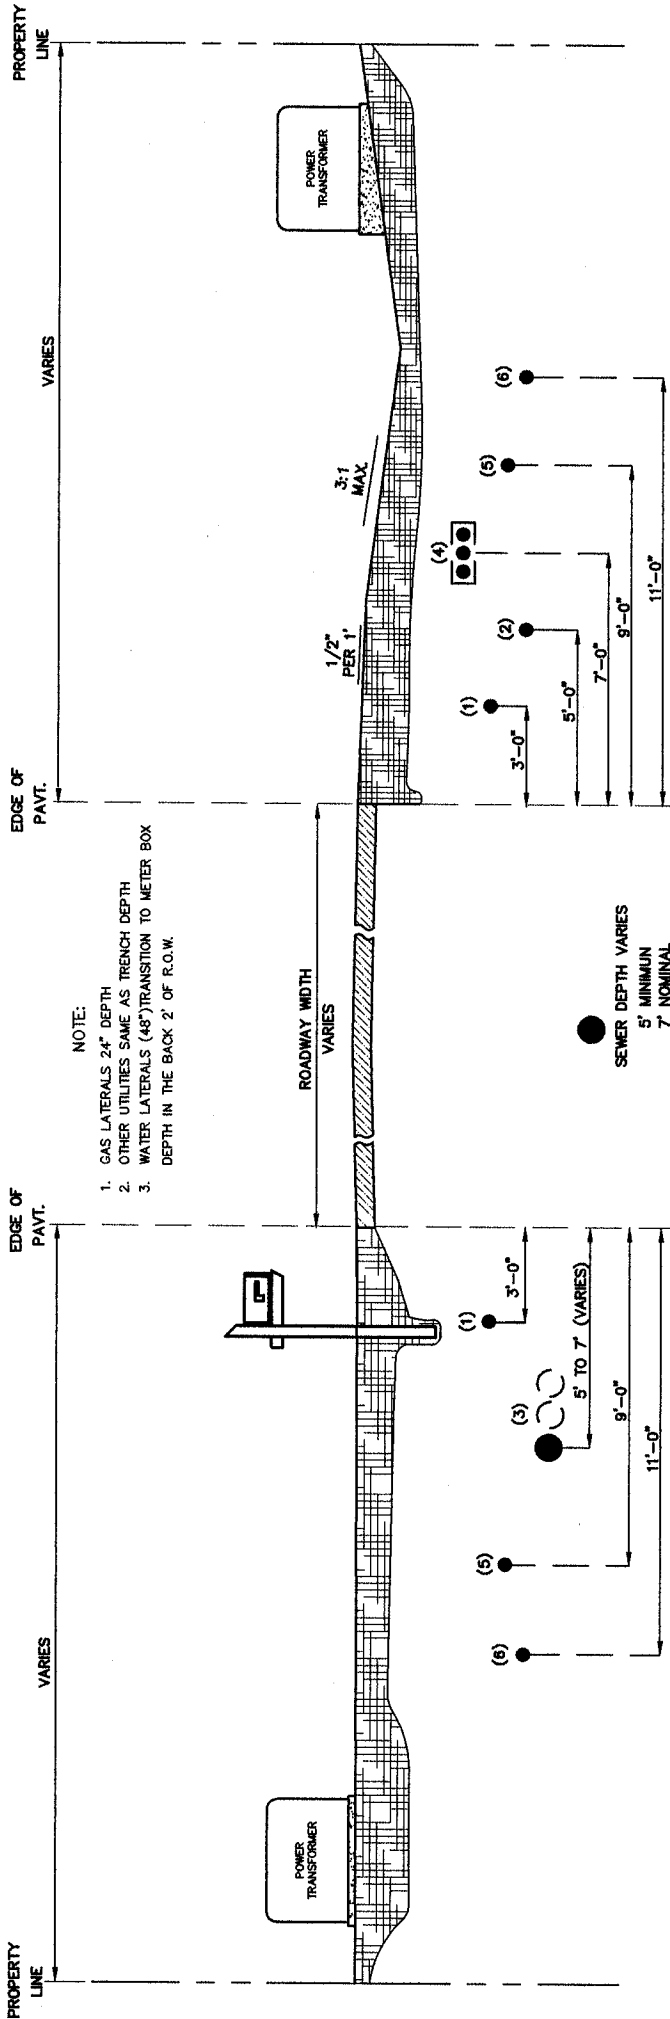

(1) CATV
PAVT. DIST. - 3'
DEPTH - 24"
BOTH SIDES ROADWAY

(2) GAS
PAVT. DIST. - 5'
DEPTH - 36"
EAST OR NORTH SIDE
OF STREET AS DETERMINED
AT SUBD. ENTRANCE

(3) WATER
PAVT. DIST. - 5' TO 7'
DEPTH - 48"
WEST OR SOUTH SIDE
OF STREET AS DETERMINED
AT SUBD. ENTRANCE

(4) MULTI-DUCT CONDUIT
PAVT. DIST. - 7'
DEPTH - 18"
REQUIRES SPECIAL PERMIT
UTILITIES PROTECTION CENTER
1-800-282-7411 METRO (770) 623-4344

(5) TELEPHONE
PAVT. DIST. - 9'
DEPTH - 30"
BOTH SIDES OF ROAD
JOINT TRENCH
LOCATION FOR:
TELEPHONE, CATV

(6) POWER
PAVT. DIST. - 11'
DEPTH - 36"
BOTH SIDES OF ROAD
JOINT TRENCH
LOCATION FOR:
PWR. TELE. CATV

NOTE:
THE BACK (4) FEET OF
THE R.O.W. IS RESERVED
FOR THE PLACEMENT OF
POLES, PEDESTALS, PULL
BOXES, METERS, AND
OTHER UTILITY DEVICES.